


MEDIUM AND HEAVY DUTY PAVEMENT DRAINAGE DETAIL UNDER BRIDGES


ROCK BASE

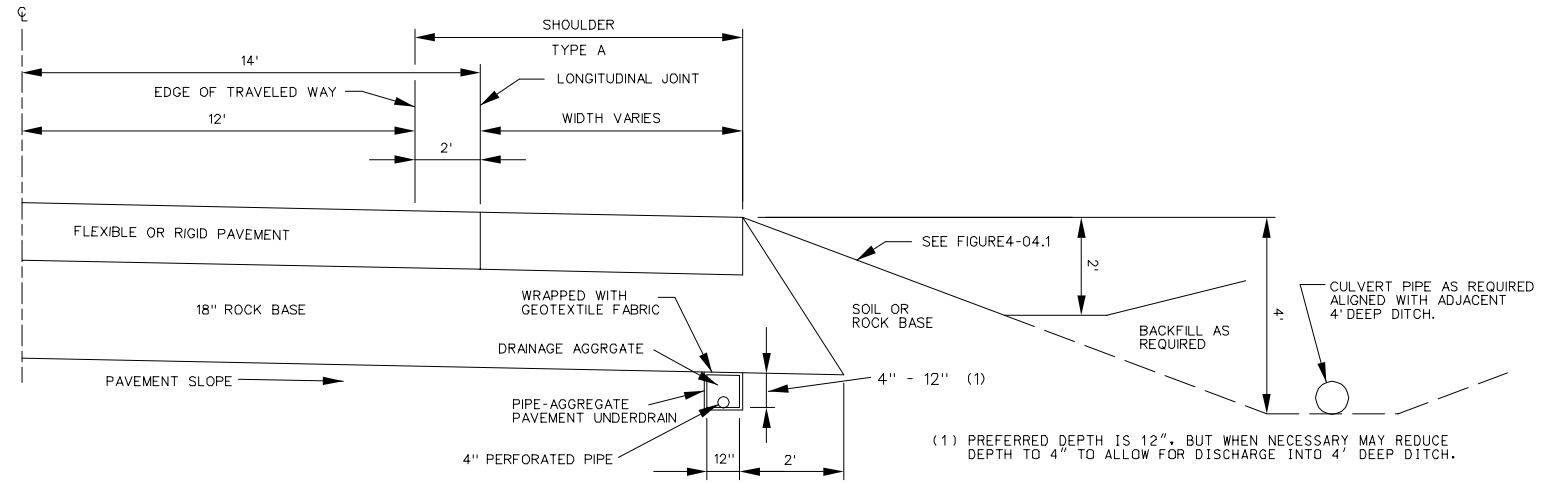

(1) PREFERRED DEPTH IS 12". BUT WHEN NECESSARY MAY REDUCE DEPTH TO 4" TO ALLOW FOR DISCHARGE INTO 4' DEEP DITCH.

NOTES:
OUTLET PIPE AND SPLASH PAD MUST BE USED TO DISCHARGE WATER IN 4' DITCH AS SHOWN IN FIGURE 6-03.5 ON EITHER END OR BOTH ENDS WHEN NECESSARY.
SEE STANDARD PLAN 605.10 FOR PIPE-AGGREGATE PAVEMENT UNDERDRAIN DETAILS.


STABILIZED PERMEABLE BASE

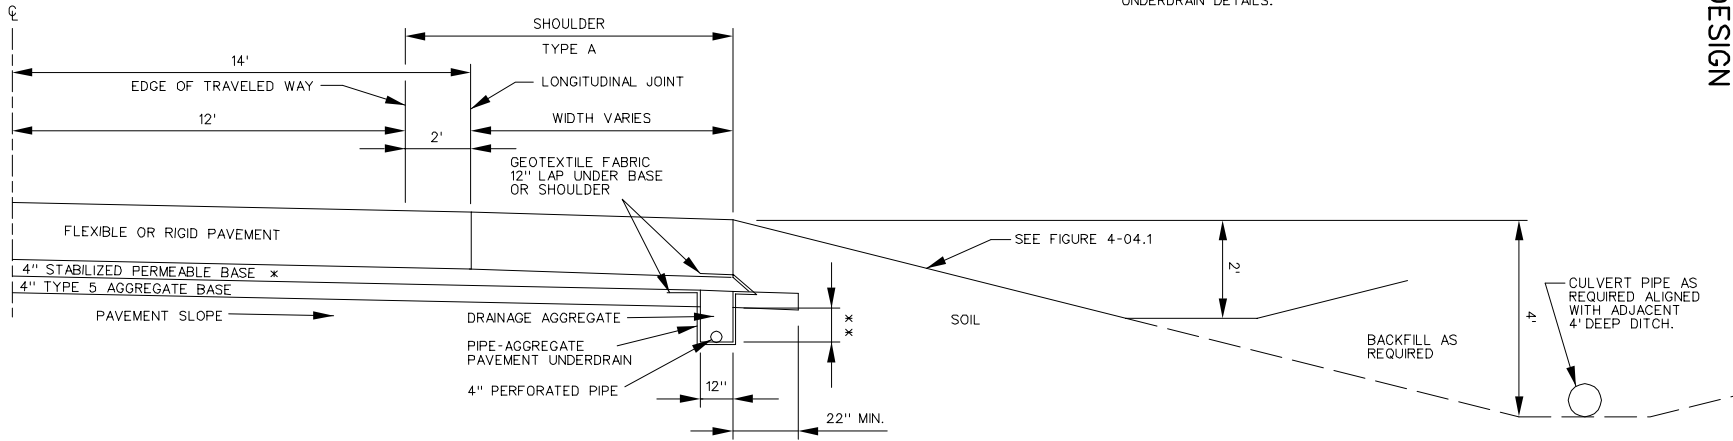


* OMIT STABILIZED PERMEABLE BASE ON MEDIUM DUTY PAVEMENTS.
** 8" FOR HEAVY DUTY PAVEMENT OR 12" FOR MEDIUM DUTY PAVEMENTS.

MEDIUM AND HEAVY DUTY PAVEMENT DRAINAGE DETAIL UNDER BRIDGES

ROCK BASE

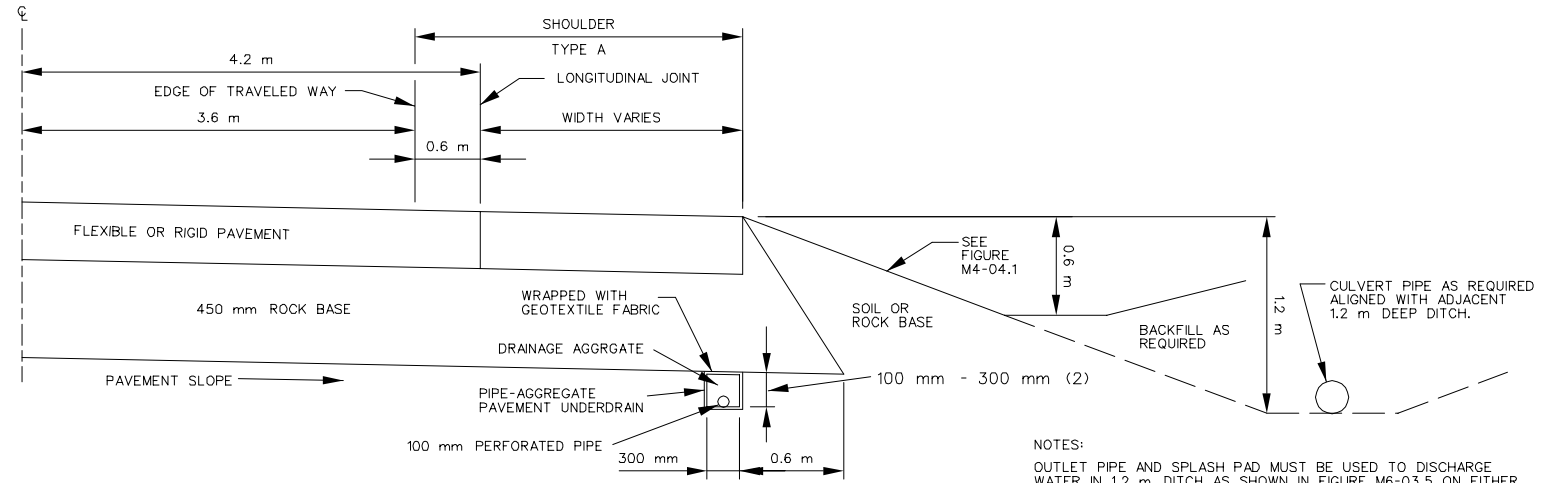

STABILIZED PERMEABLE BASE

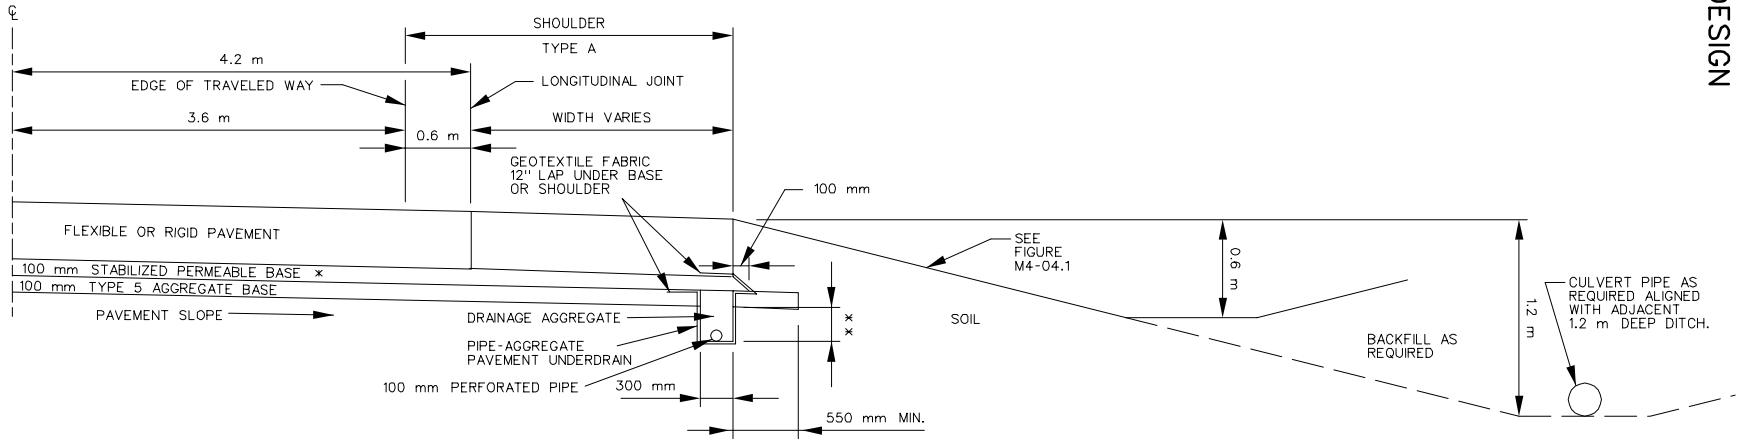

- * OMIT STABILIZED PERMEABLE BASE ON MEDIUM DUTY PAVEMENTS.
- ** 200 mm FOR HEAVY DUTY PAVEMENT OR 300 mm FOR MEDIUM DUTY PAVEMENTS.

Medium and Heavy Duty Rigid and Flexible Pavement
and Shoulder Details Under Bridges

Figure 6-03.10

Sheet 2 of 2
Rev. 10-10-03